


# GROUND SOURCE INSTALLATION - SUCTION AND DRAIN WELL

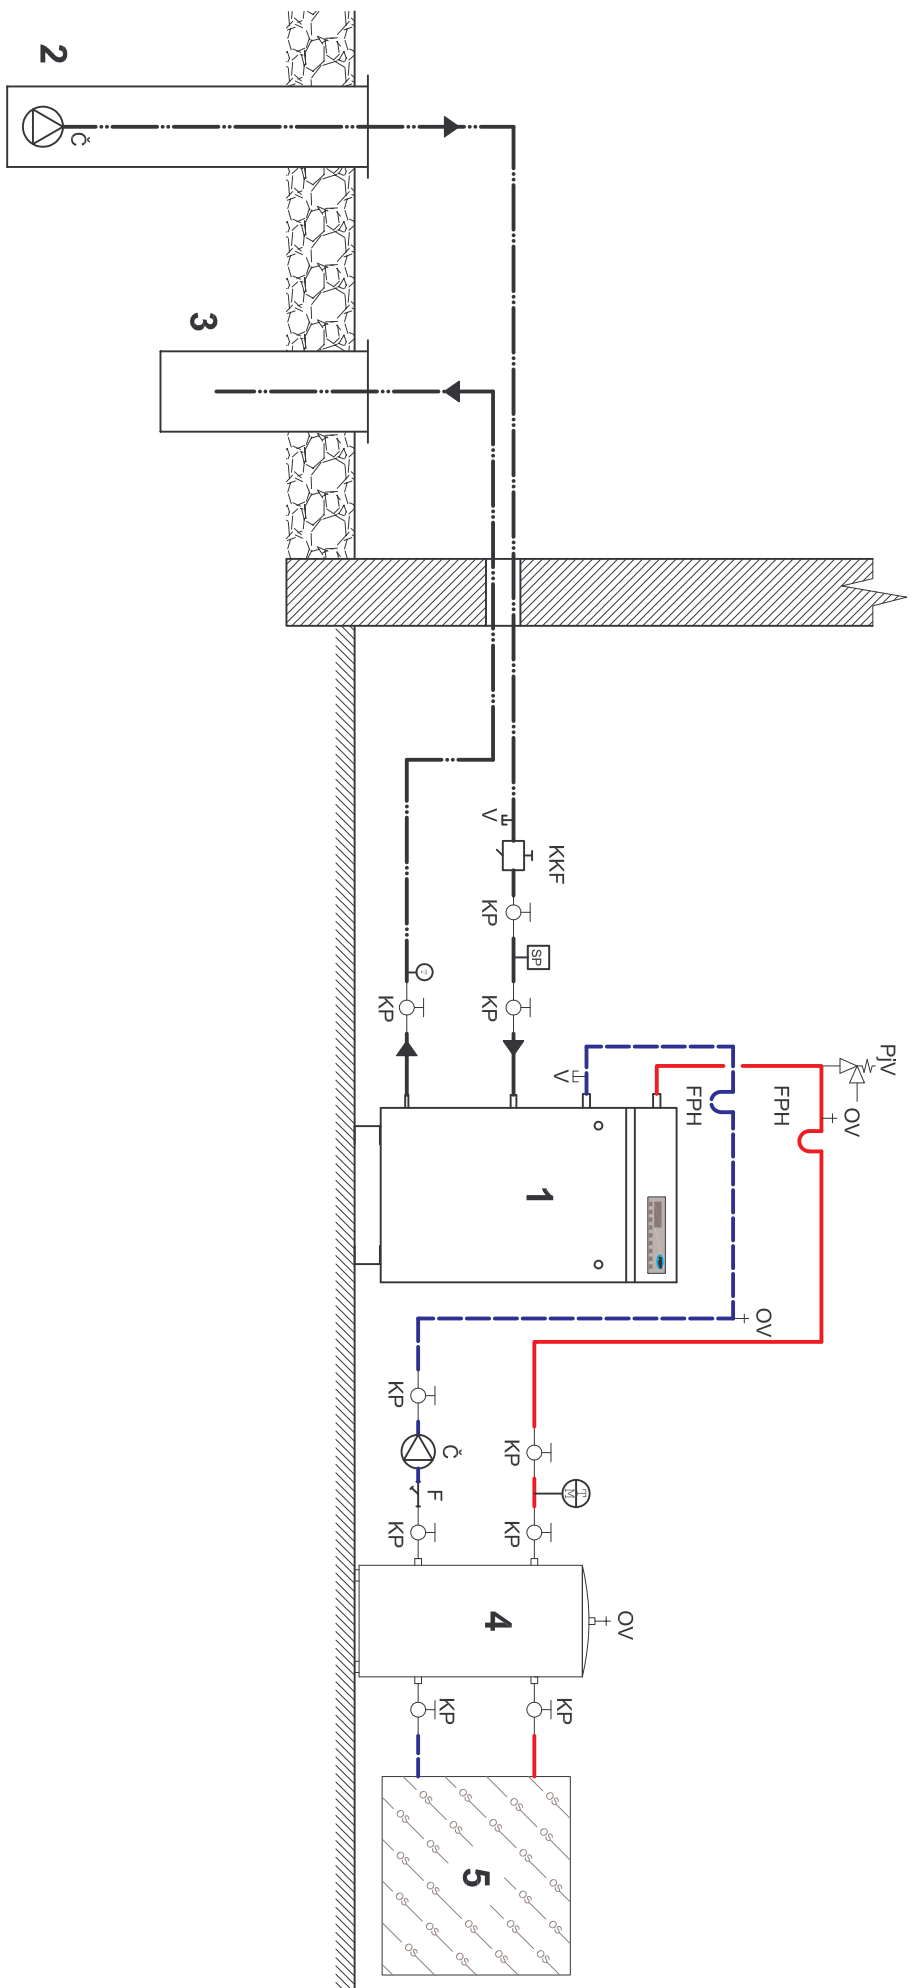

## LEGEND :

- 1. HEAT PUMP - INTERNAL PART
- 2. SUCTION WELL
- 3. DRAIN WELL
- 4. BUFFER TANK
- 5. HEATING SYSTEM

## LEGEND OF PIPES :

- FLOW WATER
- RETURN WATER
- - - PIPES OF PRIMARY CIRCUIT

## LEGEND OF FITTINGS :

- Ć CIRCULATION PUMP
- KP VALVE
- V DISCHARGE VALVE
- PV PRESSURE SAFETY VALVE
- OV AIR-VENT VALVE
- T/M PRESSURE GAUGES
- FPPH FLEXIBLE ARMoured HOSE
- F FILTER
- KKF VALVE WITH FILTER
- T THERMOMETER
- SP PRESSURE SWITCH